
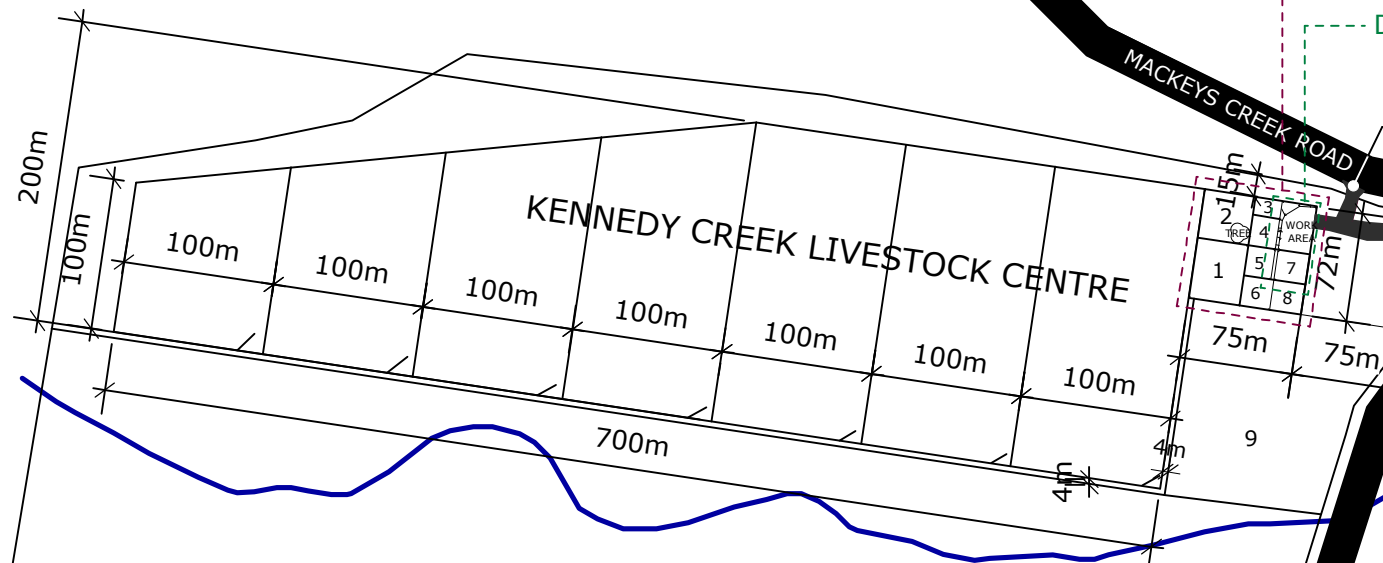


LOT 12

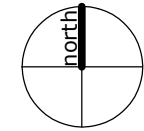

DETAIL 1

DETAIL 2

MAIN GATE

GATE 1

CREEK

LOT 40



COOKAMIDGERA - EUGOWRA ROAD

GATE 2



KEYPLAN - LOT 40 - KENNEDY CREEK LIVESTOCK CENTRE - EUGOWRA NSW 2806

SCALE 1:5000 @ A3

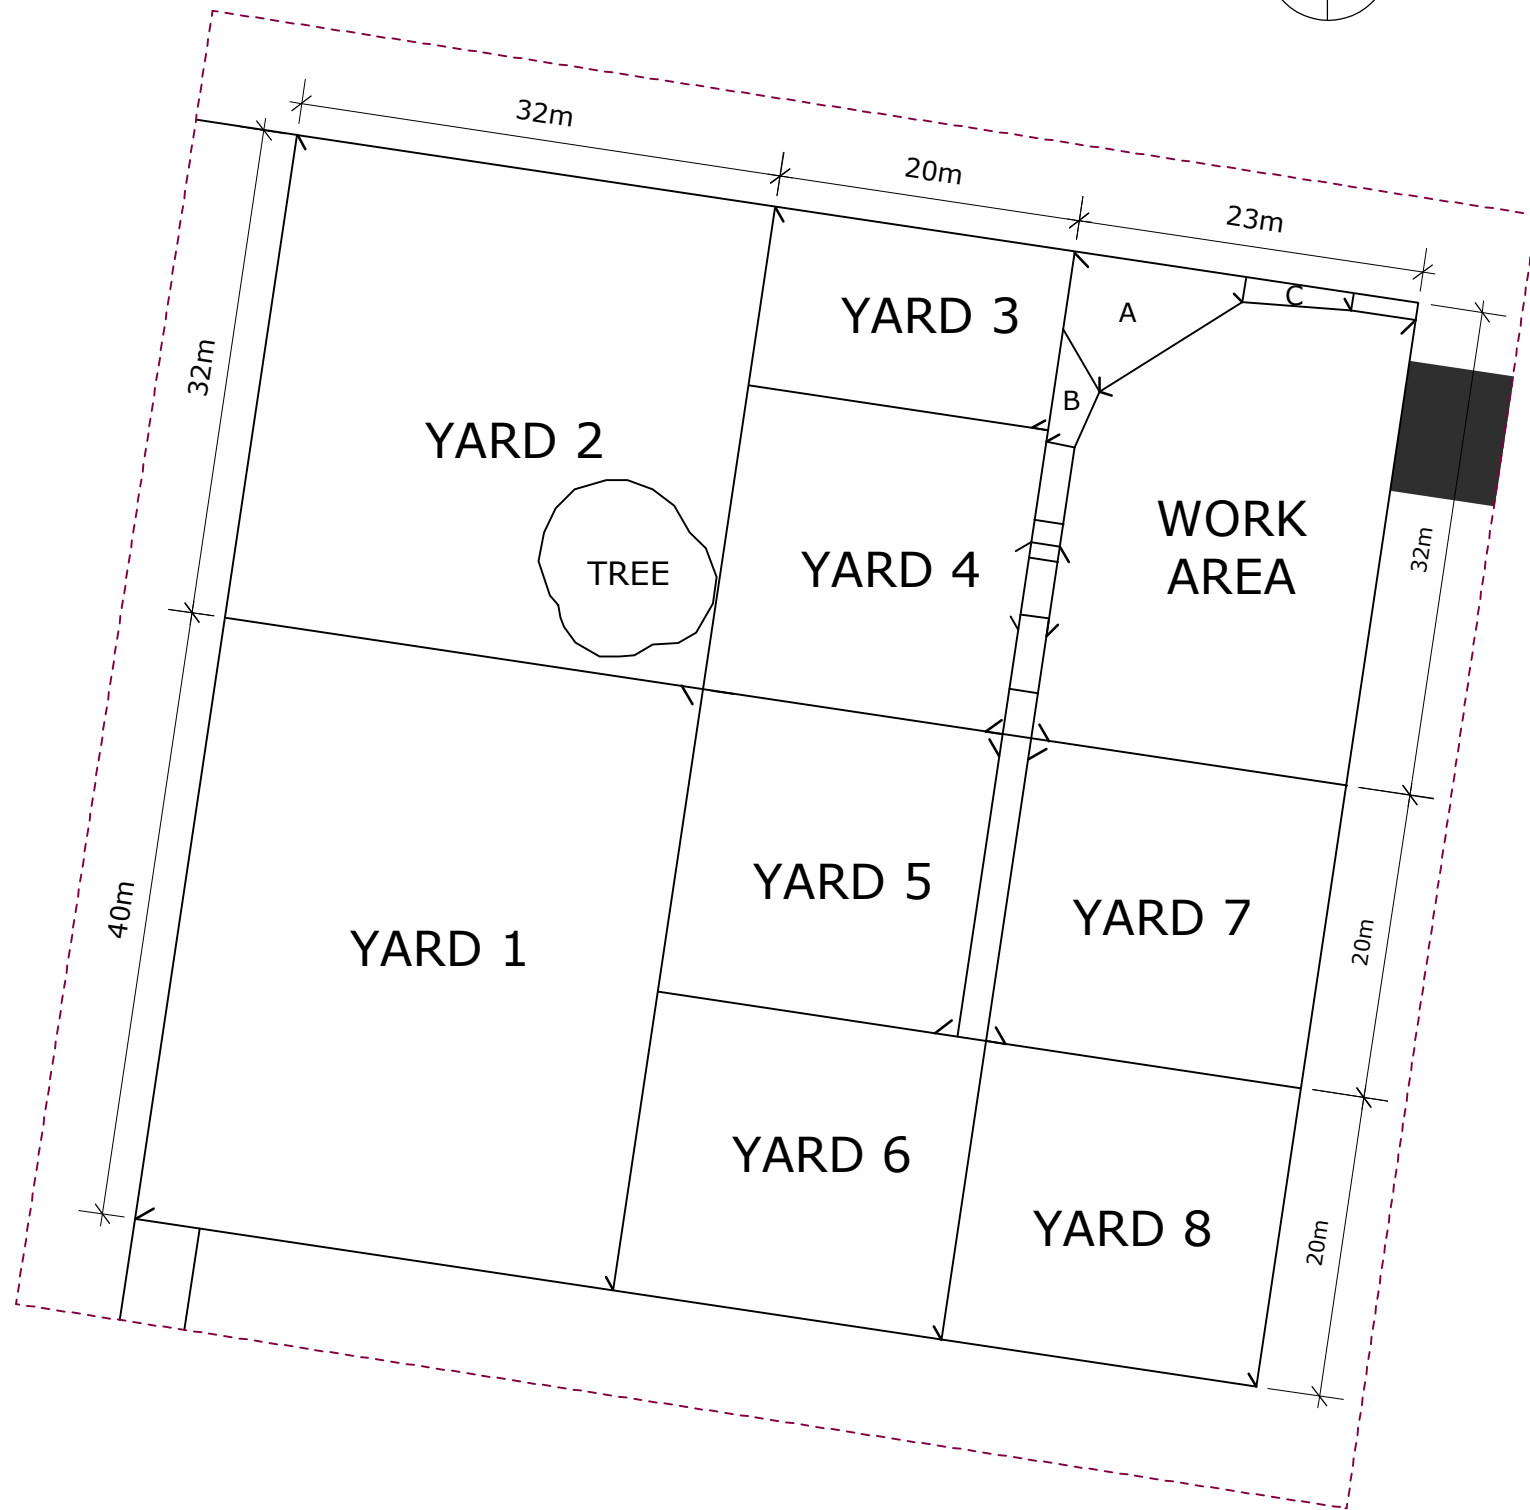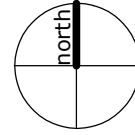

PLEASE NOTE:



DURING AQIS TESTING OR INSPECTION, YARDS 1-3 ARE LOADED PRIOR TO STARTING. THIS MEANS THAT THE TESTING AND TREATMENTS DO NOT NEED TO STOP WHILE MORE STOCK ARE BROUGHT IN. STOCK ARE THEN MOVED THROUGH IN GROUPS TO A WHERE ANY OBVIOUS CULLS ARE MOVED INTO C. THE REMAINDER OF THE GROUP IS MOVED THROUGH TO THE HANDLER WHERE ALL TESTING, INSPECTIONS AND TREATMENTS ARE PERFORMED. ANY CULLS DETECTED HERE ARE DRAFTED OUT INTO 4. ALL ACCEPTED STOCK MOVE THROUGH THE THREE WAY DRAFT TO YARDS 5, 6 AND 7 AS REQUIRED.

ALL CULLS CAN BE HELD IN YARD 4 FOR TREATMENT BEFORE BEING MOVED INTO AN AREA ISOLATED FROM THE QUARANTINE YARDS.

BY THE TIME YARD 5, 6 AND 7 ARE FILLED YARDS 1, 2, AND 3 HAVE EMPTIED AND ARE READY TO REFILL FOR THE NEXT WORK PERIOD. THIS IS A REASONABLE TIME FOR THE VET/INSPECTORS TO TAKE A BREAK. ACCEPTED STOCK IN YARDS 5, 6, AND 7 ARE RUN BACK TO THEIR PADDOCKS DURING THE BREAK AND THE YARDS 1, 2 AND 3 ARE REFILLED READY FOR THE NEXT WORK PERIOD.

FOR CHECKING INCOMING STOCK: TRUCKS UNLOAD AT THE LOADING RAMP AND STOCK ARE THEN RUN INTO YARD 3. STOCK ARE THEN RUN THROUGH THE RACE. THE WEIGH CRATE IS SITUATED AT THE TOP OF THE RACE ALLOWING FOR LIGHT WEIGHTS TO BE DRAFTED OFF INTO YARD 8 AND CORRECT WEIGHTS TO BE DRAFTED THREE WAY IF REQUIRED INTO YARDS 5, 6 AND 7.

INTERNAL GATES = 3M
EXTERNAL GATES = 4.8M

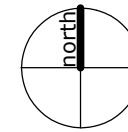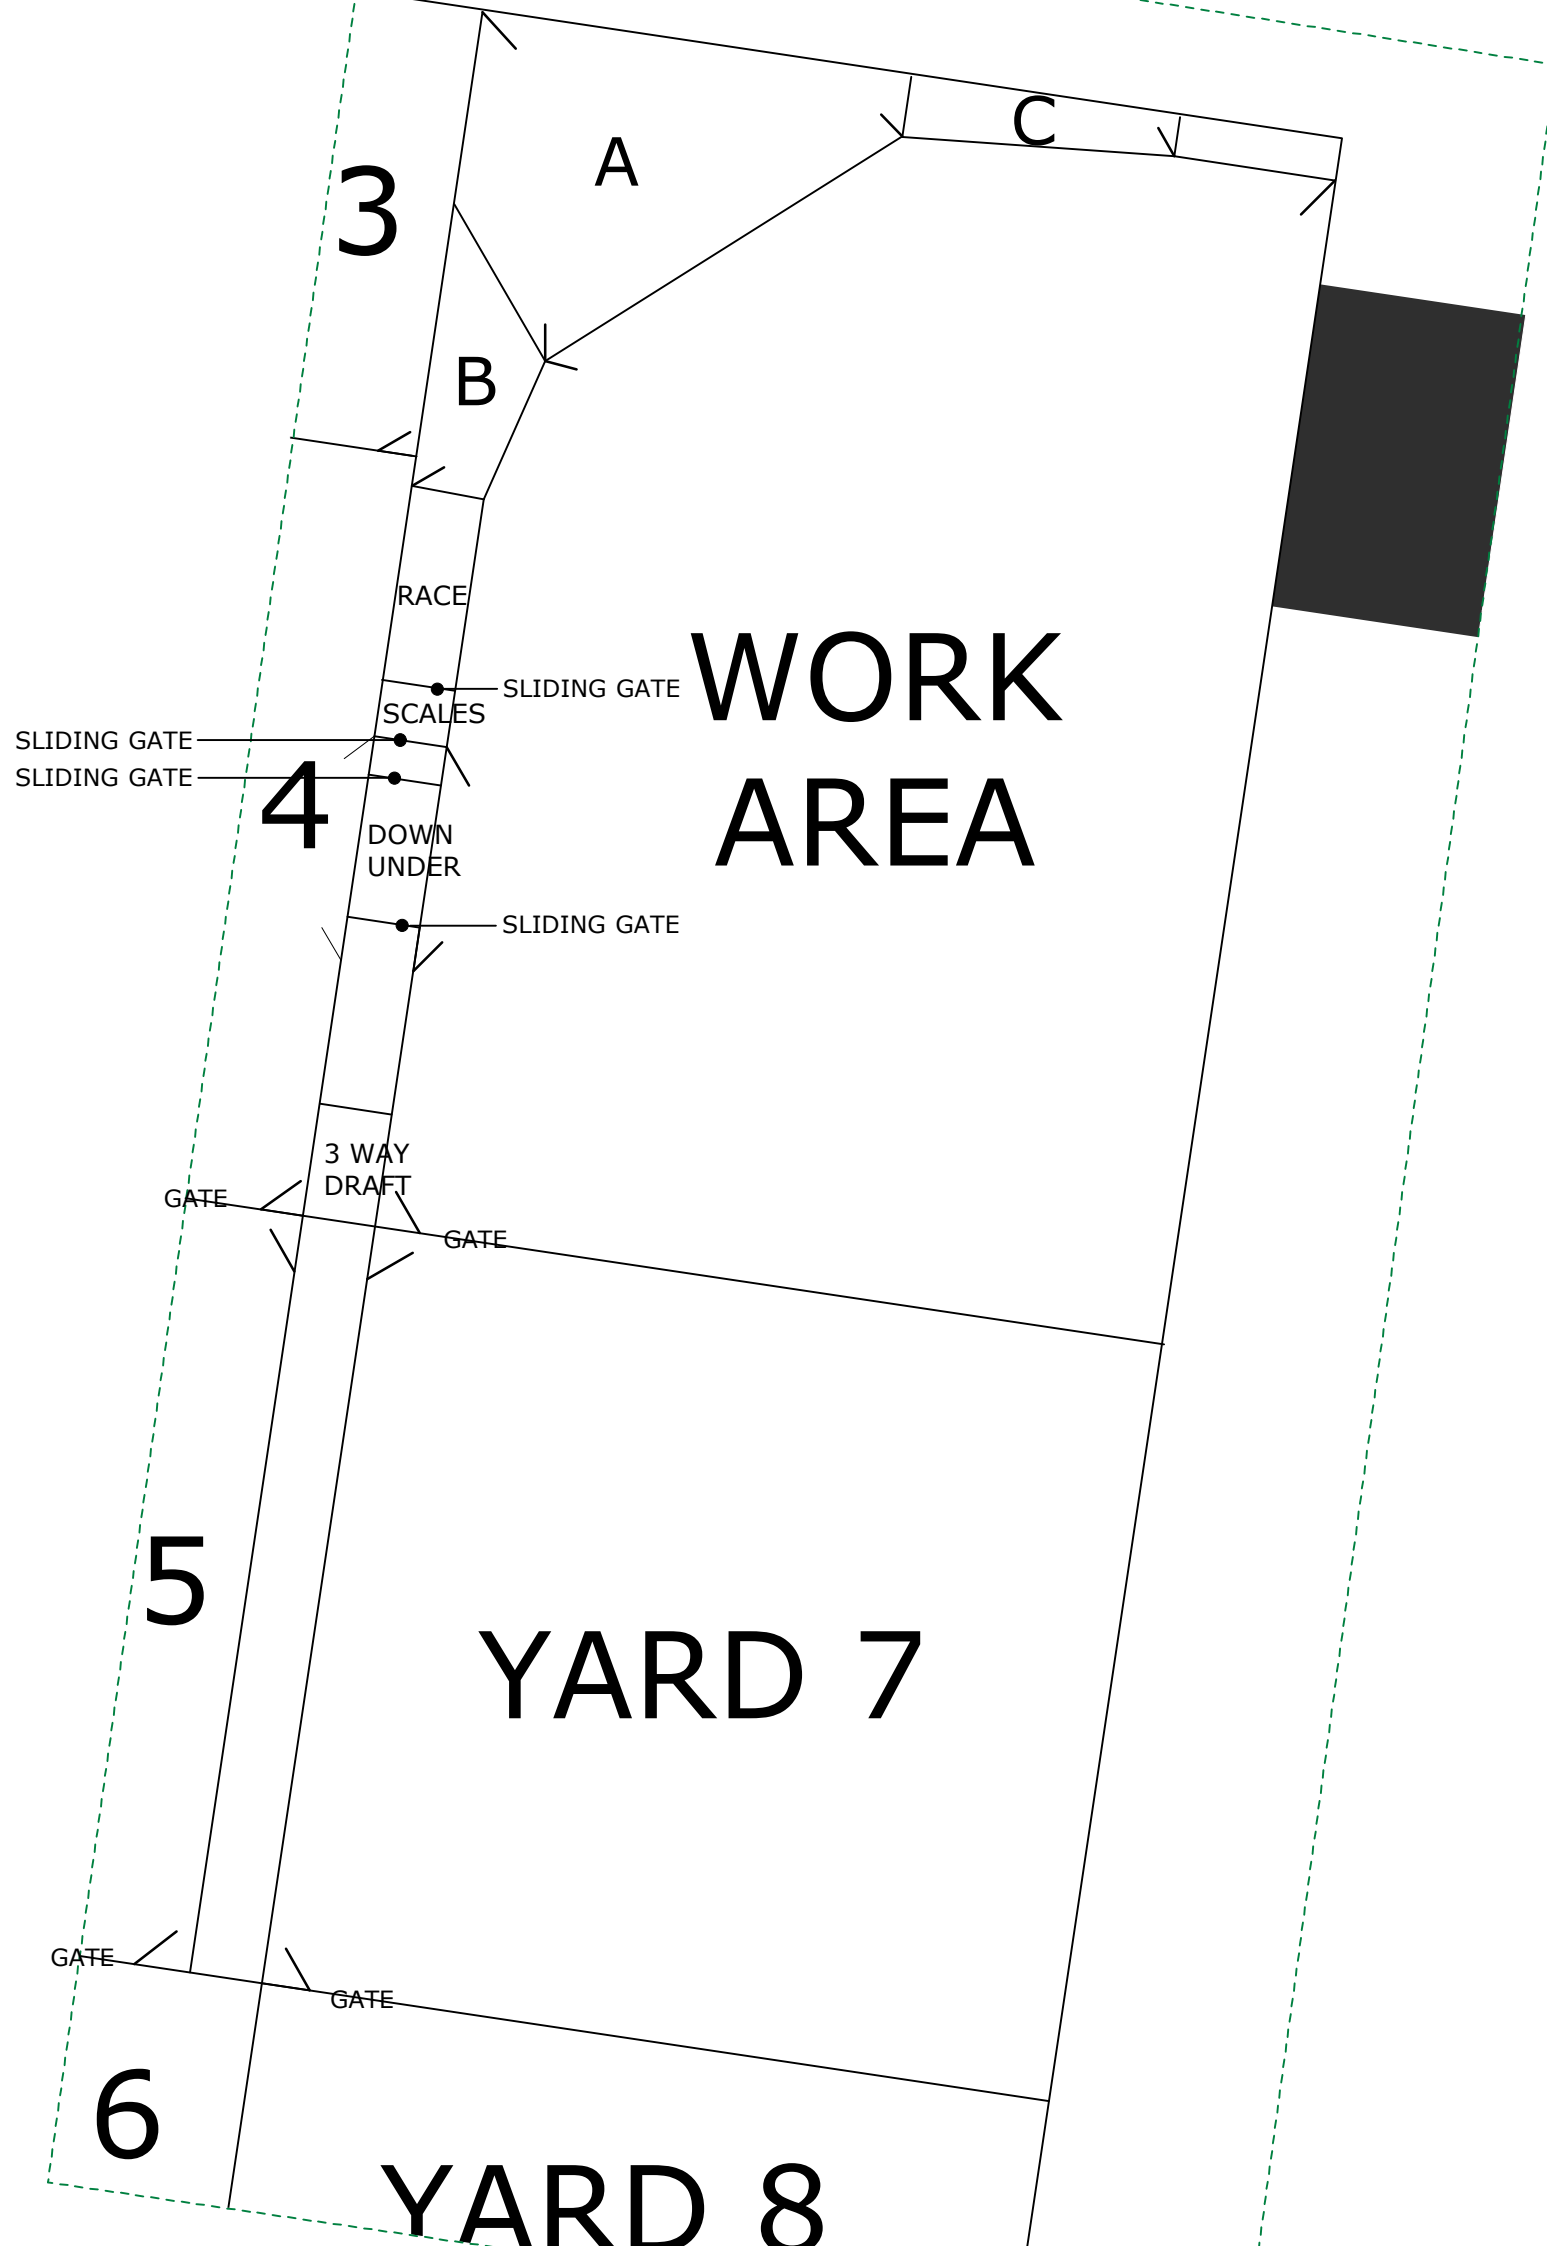

PLEASE NOTE:

DURING AQIS TESTING OR INSPECTION, YARDS 1-3 ARE LOADED PRIOR TO STARTING. THIS MEANS THAT THE TESTING AND TREATMENTS DO NOT NEED TO STOP WHILE MORE STOCK ARE BROUGHT IN. STOCK ARE THEN MOVED THROUGH IN GROUPS TO A WHERE ANY OBVIOUS CULLS ARE MOVED INTO C. THE REMAINDER OF THE GROUP IS MOVED THROUGH TO THE HANDLER WHERE ALL TESTING, INSPECTIONS AND TREATMENTS ARE PERFORMED. ANY CULLS DETECTED HERE ARE DRAFTED OUT INTO 4. ALL ACCEPTED STOCK MOVE THROUGH THE THREE WAY DRAFT TO YARDS 5, 6 AND 7 AS REQUIRED.

ALL CULLS CAN BE HELD IN YARD 4 FOR TREATMENT BEFORE BEING MOVED INTO AN AREA ISOLATED FROM THE QUARANTINE YARDS.

BY THE TIME YARD 5, 6 AND 7 ARE FILLED YARDS 1, 2, AND 3 HAVE EMPTIED AND ARE READY TO REFILL FOR THE NEXT WORK PERIOD. THIS IS A REASONABLE TIME FOR THE VET/INSPECTORS TO TAKE A BREAK. ACCEPTED STOCK IN YARDS 5, 6, AND 7 ARE RUN BACK TO THEIR PADDOCKS DURING THE BREAK AND THE YARDS 1, 2 AND 3 ARE REFILLED READY FOR THE NEXT WORK PERIOD.

FOR CHECKING INCOMING STOCK: TRUCKS UNLOAD AT THE LOADING RAMP AND STOCK ARE THEN RUN INTO YARD 3. STOCK ARE THEN RUN THROUGH THE RACE. THE WEIGH CRATE IS SITUATED AT THE TOP OF THE RACE ALLOWING FOR LIGHT WEIGHTS TO BE DRAFTED OFF INTO YARD 8 AND CORRECT WEIGHTS TO BE DRAFTED THREE WAY IF REQUIRED INTO YARDS 5, 6 AND 7.

INTERNAL GATES = 3M
EXTERNAL GATES = 4.8M