




Pearl 10mm servery Assembly 2PBF 100- 50 box

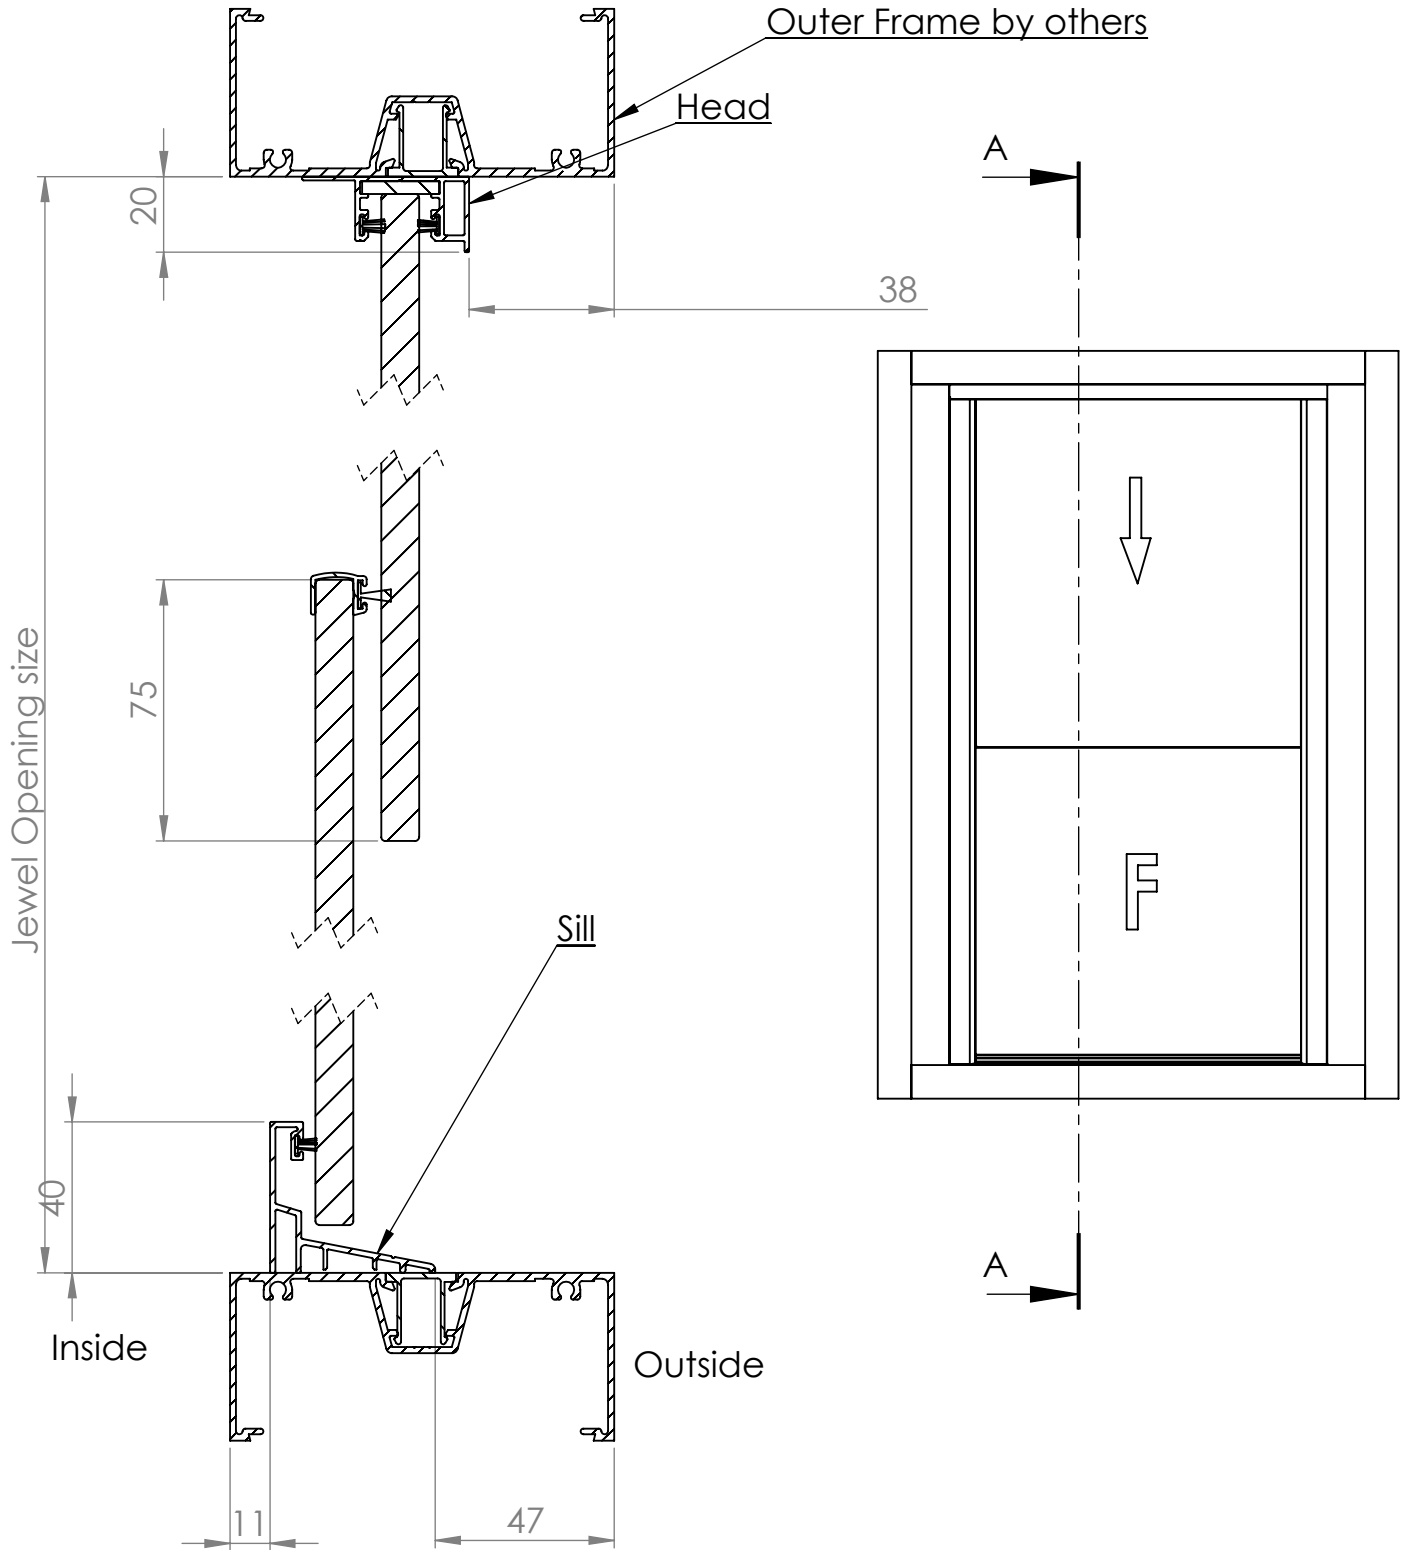

SECTION A-A
SCALE 1 : 2

DATE	26/8/20	REVISION	3		A4
DWG NO.		For technical assistance contact (03) 97708708			SHEET 1 OF 2
					SCALE:1:10

Pearl 10mm servery Assembly 2PBF 100- 50 box

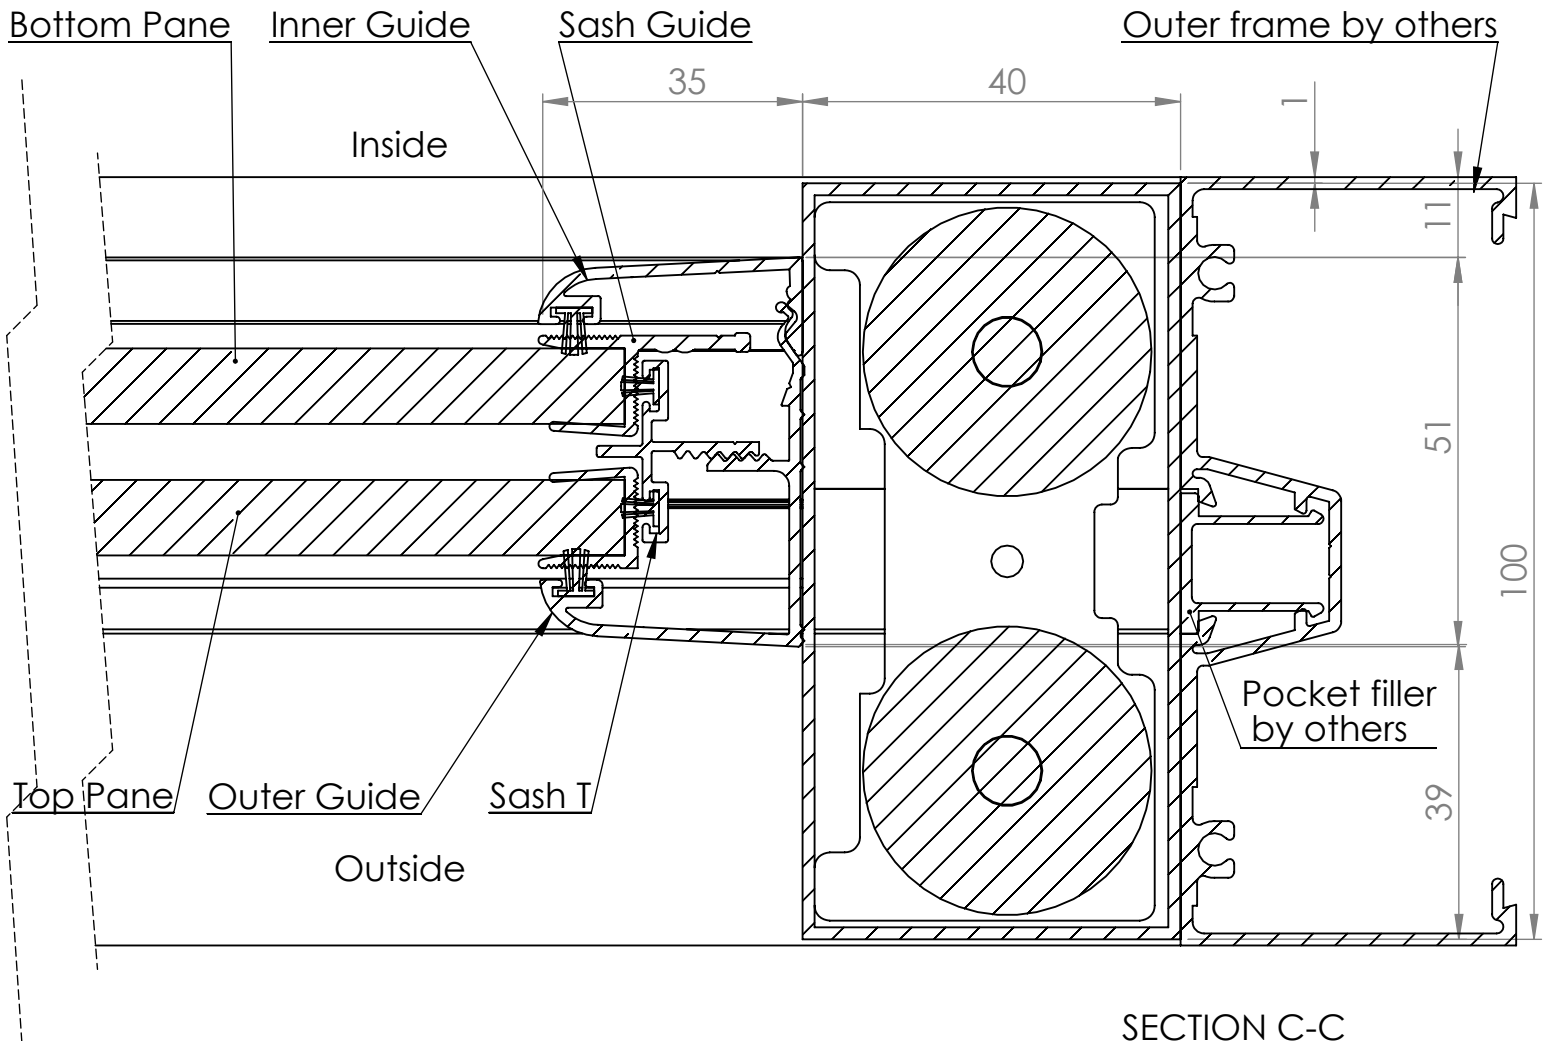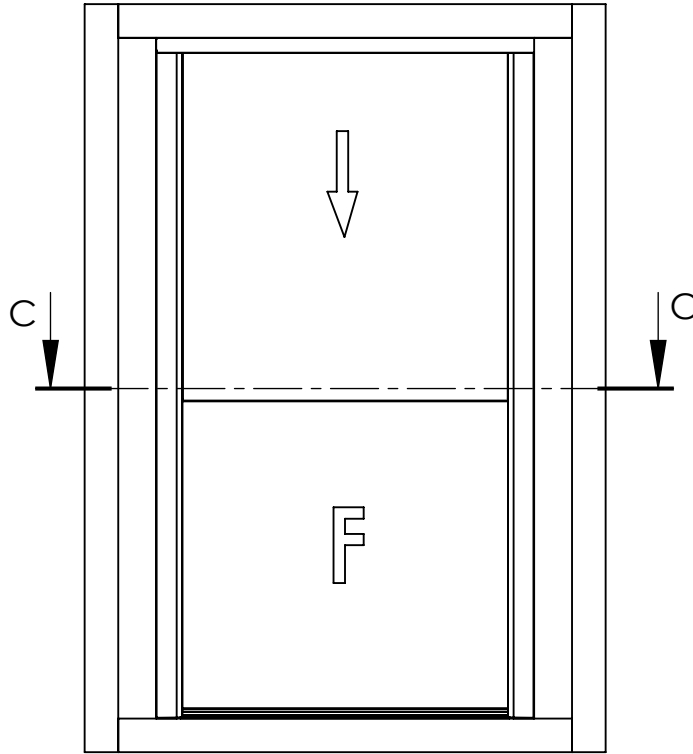

SECTION C-C
SCALE 1 : 1

DATE	26/8/20	REVISION	3		A4
DWG NO.	For technical assistance contact (03) 97708708			SHEET 2 OF 2	SCALE:1:10