



# Pearl 16mm servery Assembly 2PBF

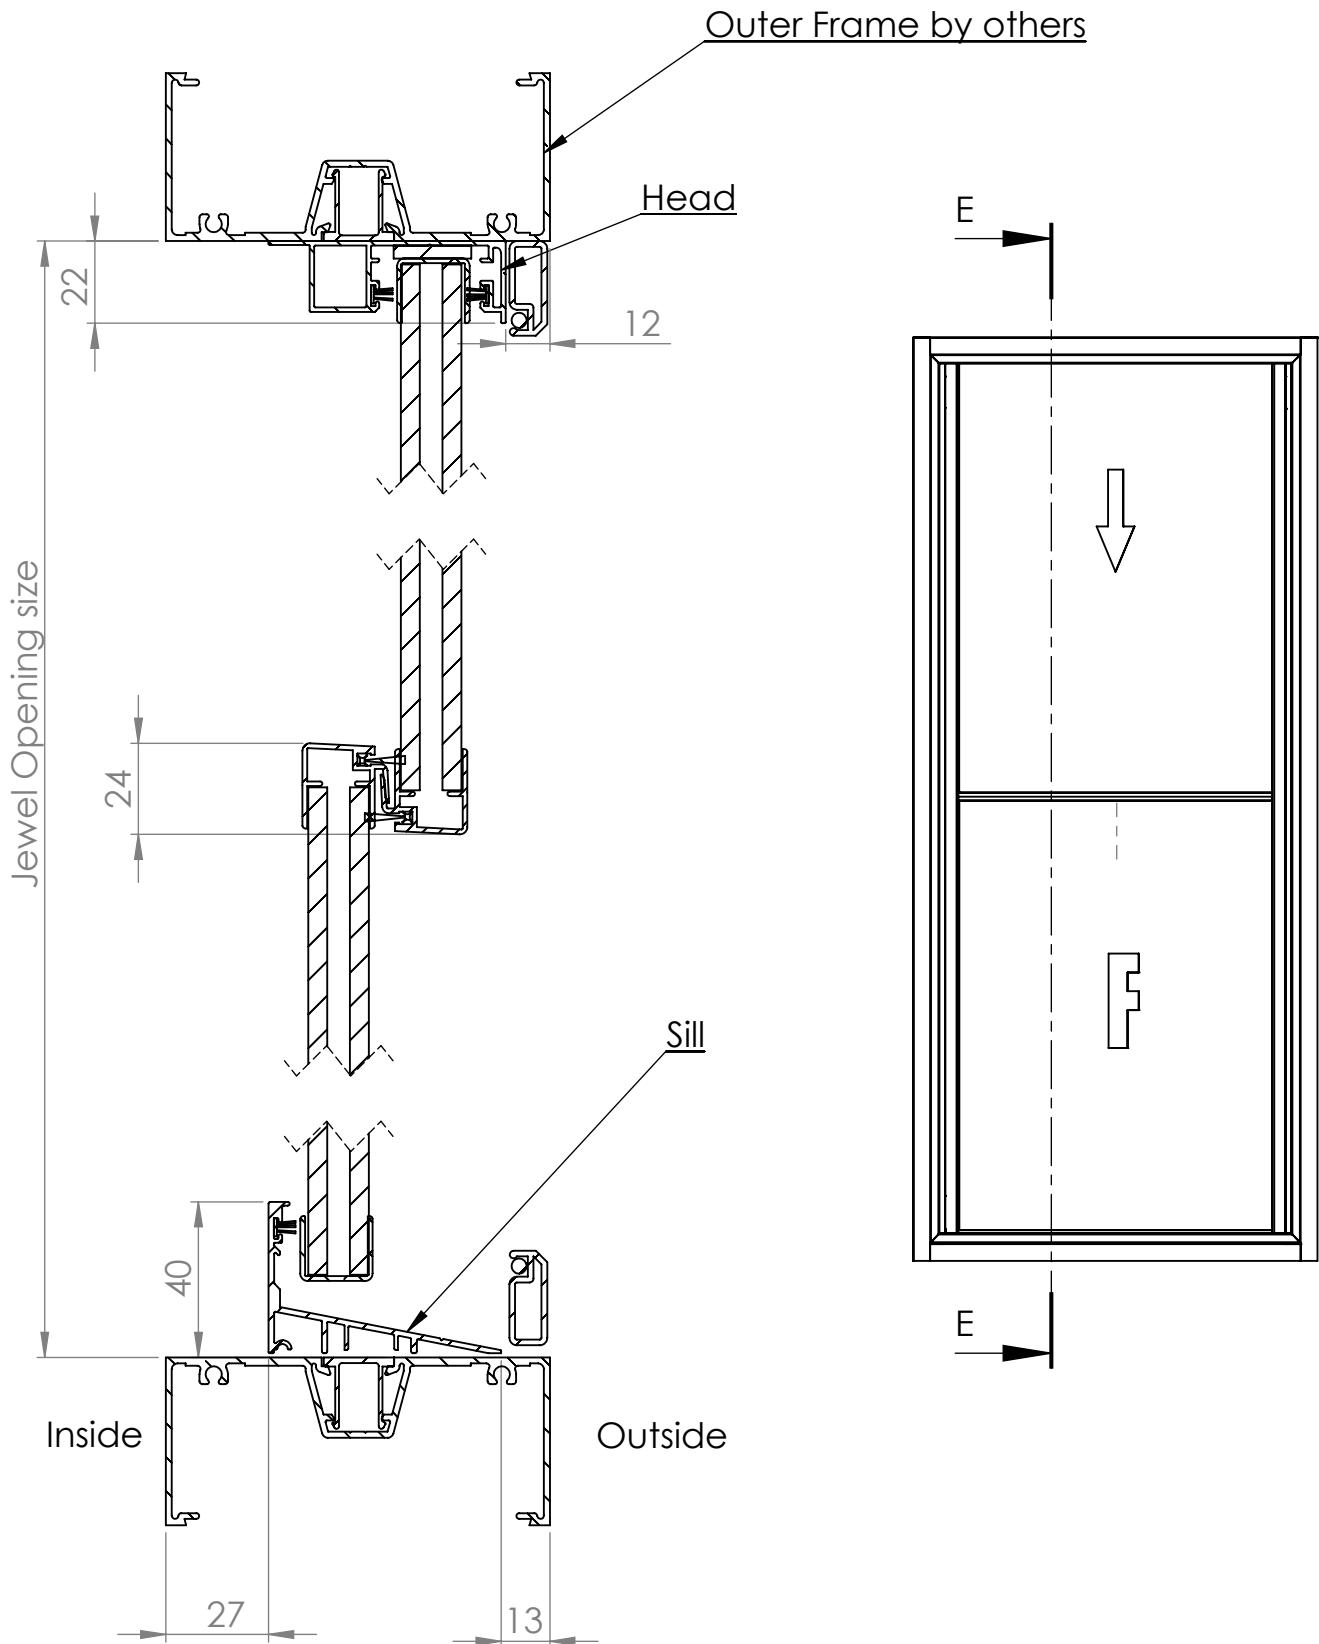


SECTION E-E  
SCALE 1 : 2

DATE	17/6/20	REVISION	3		A4
DWG NO.		For technical assistance contact (03) 97708708			SHEET 1 OF 2
					SCALE:1:10

# Pearl 16mm servery Assembly 2PBF

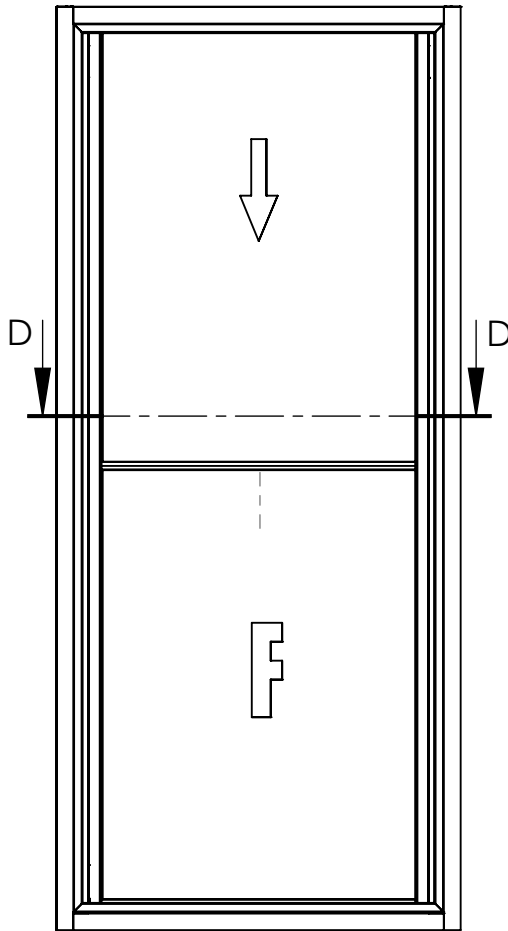

Outer frame by Others

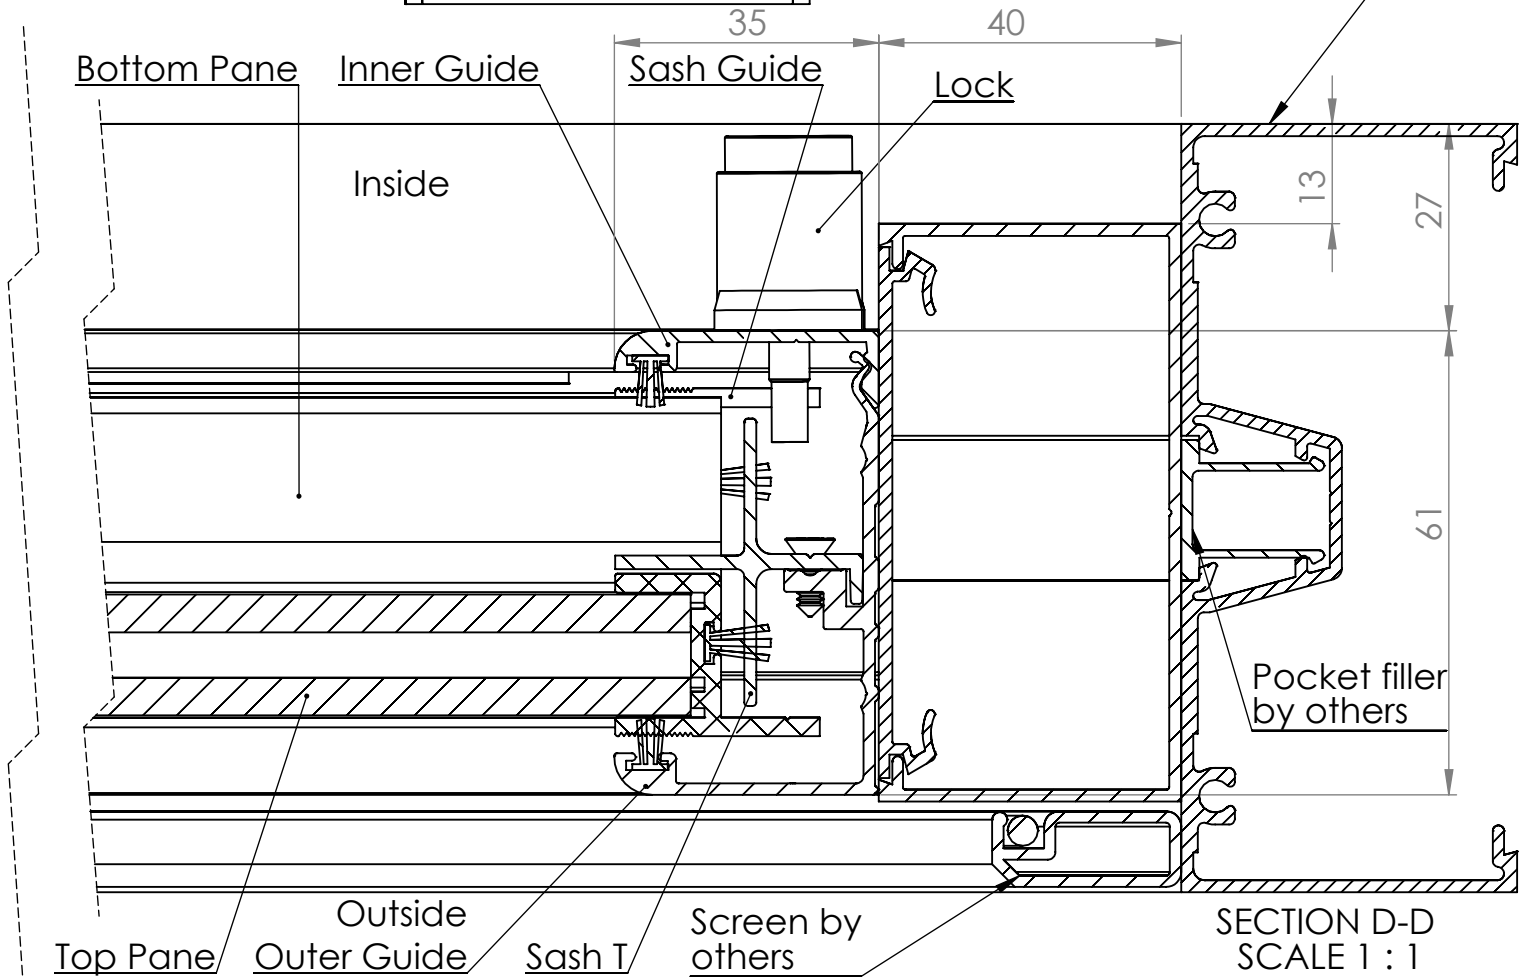

SECTION D-D  
SCALE 1 : 1

DATE	17/6/20	REVISION	3	A4
DWG NO.	For technical assistance contact (03) 97708708			SHEET 2 OF 2
				SCALE:1:10