



Pearl 6mm servery Assembly 2PTF 100 - 50 box

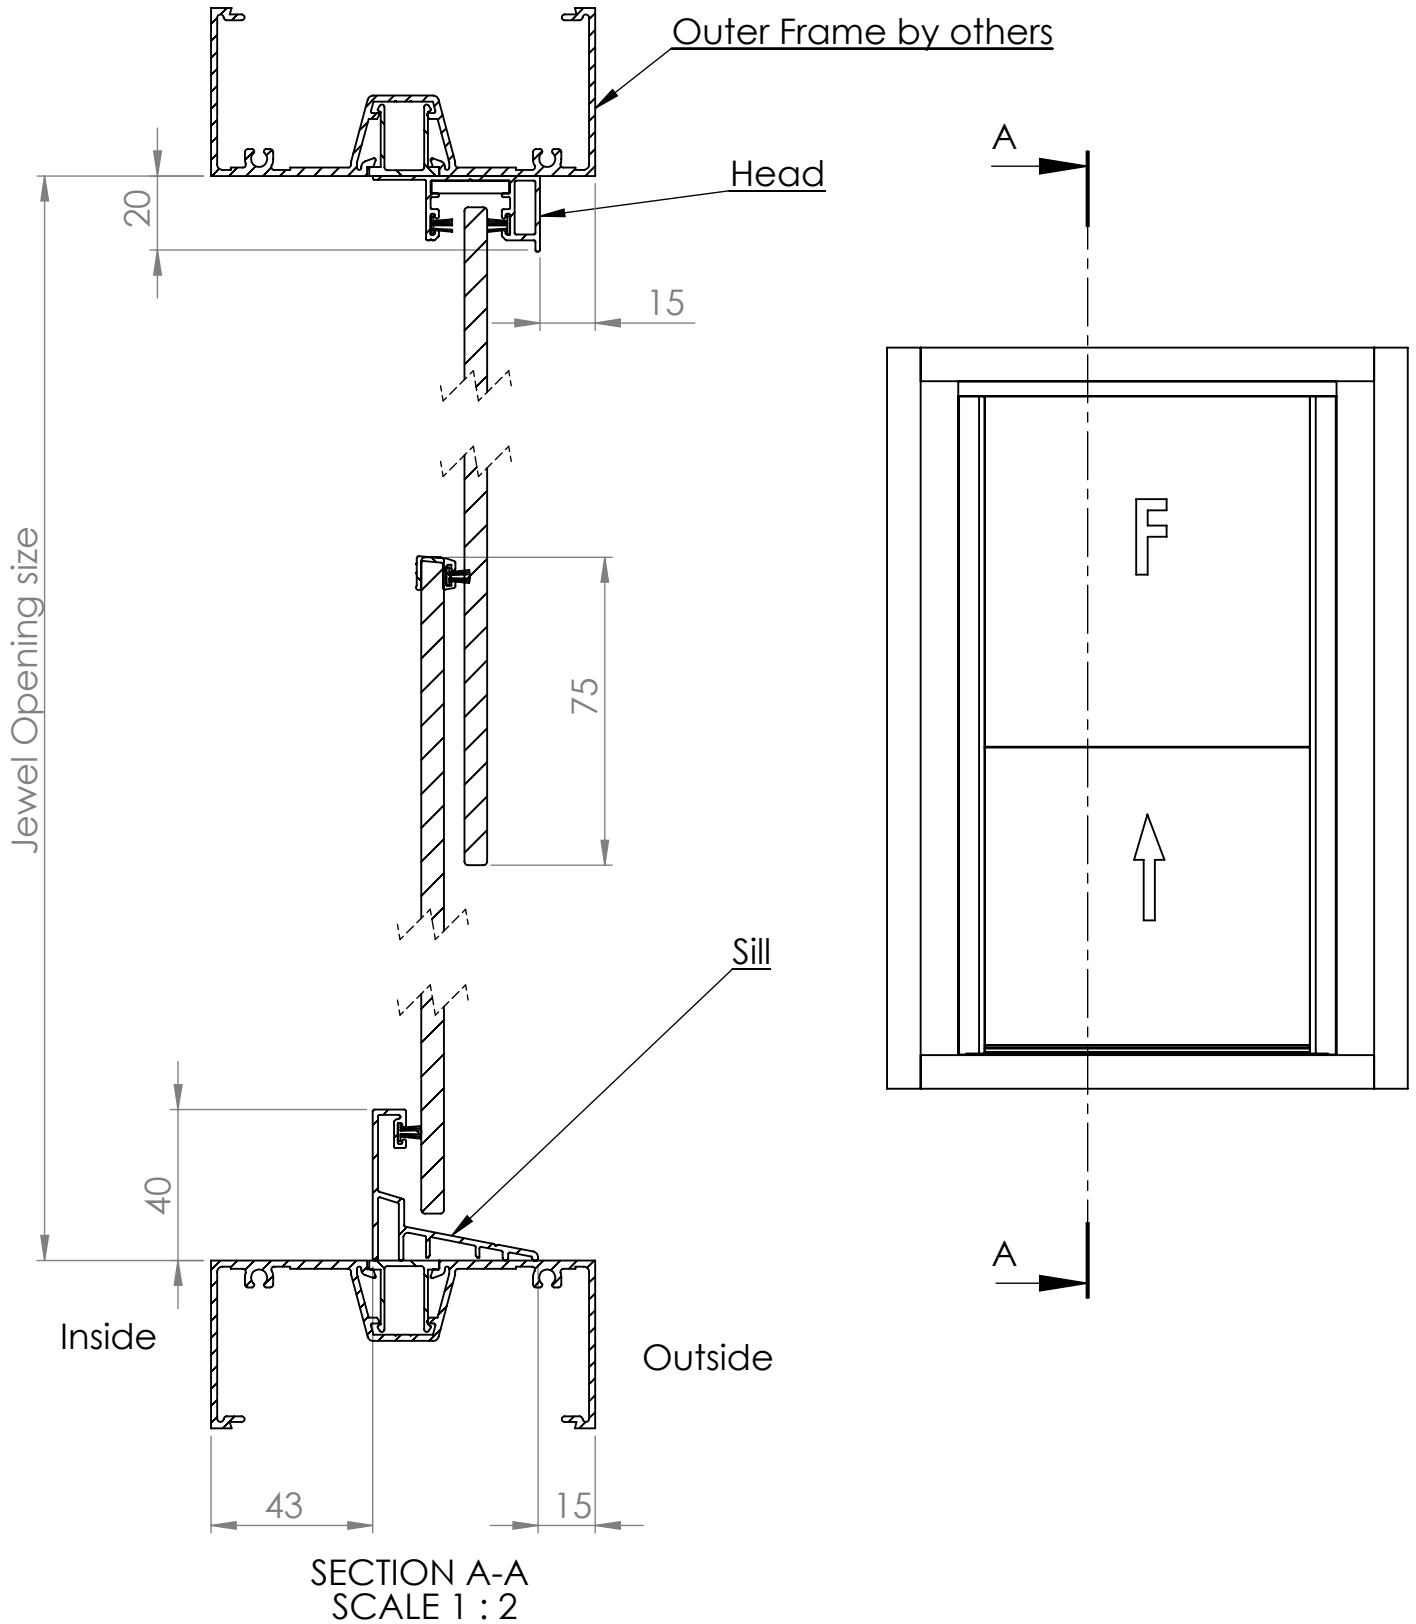


DATE	16/6/20	REVISION	3		A4
DWG. NO.	For technical assistance contact (03) 97708708			SHEET 1 OF 2	SCALE:1:10

Pearl 6mm servery Assembly 2PTF 100 - 50 box

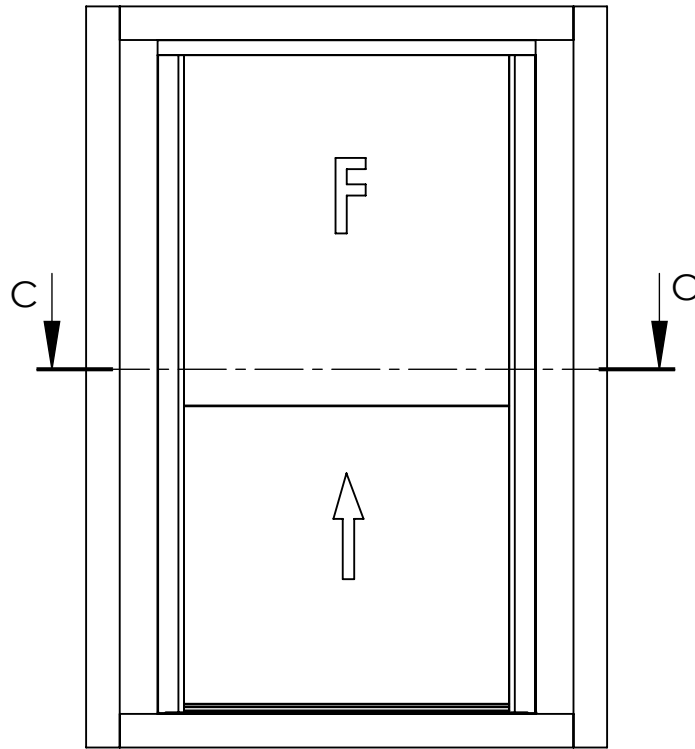

Outer frame by Others

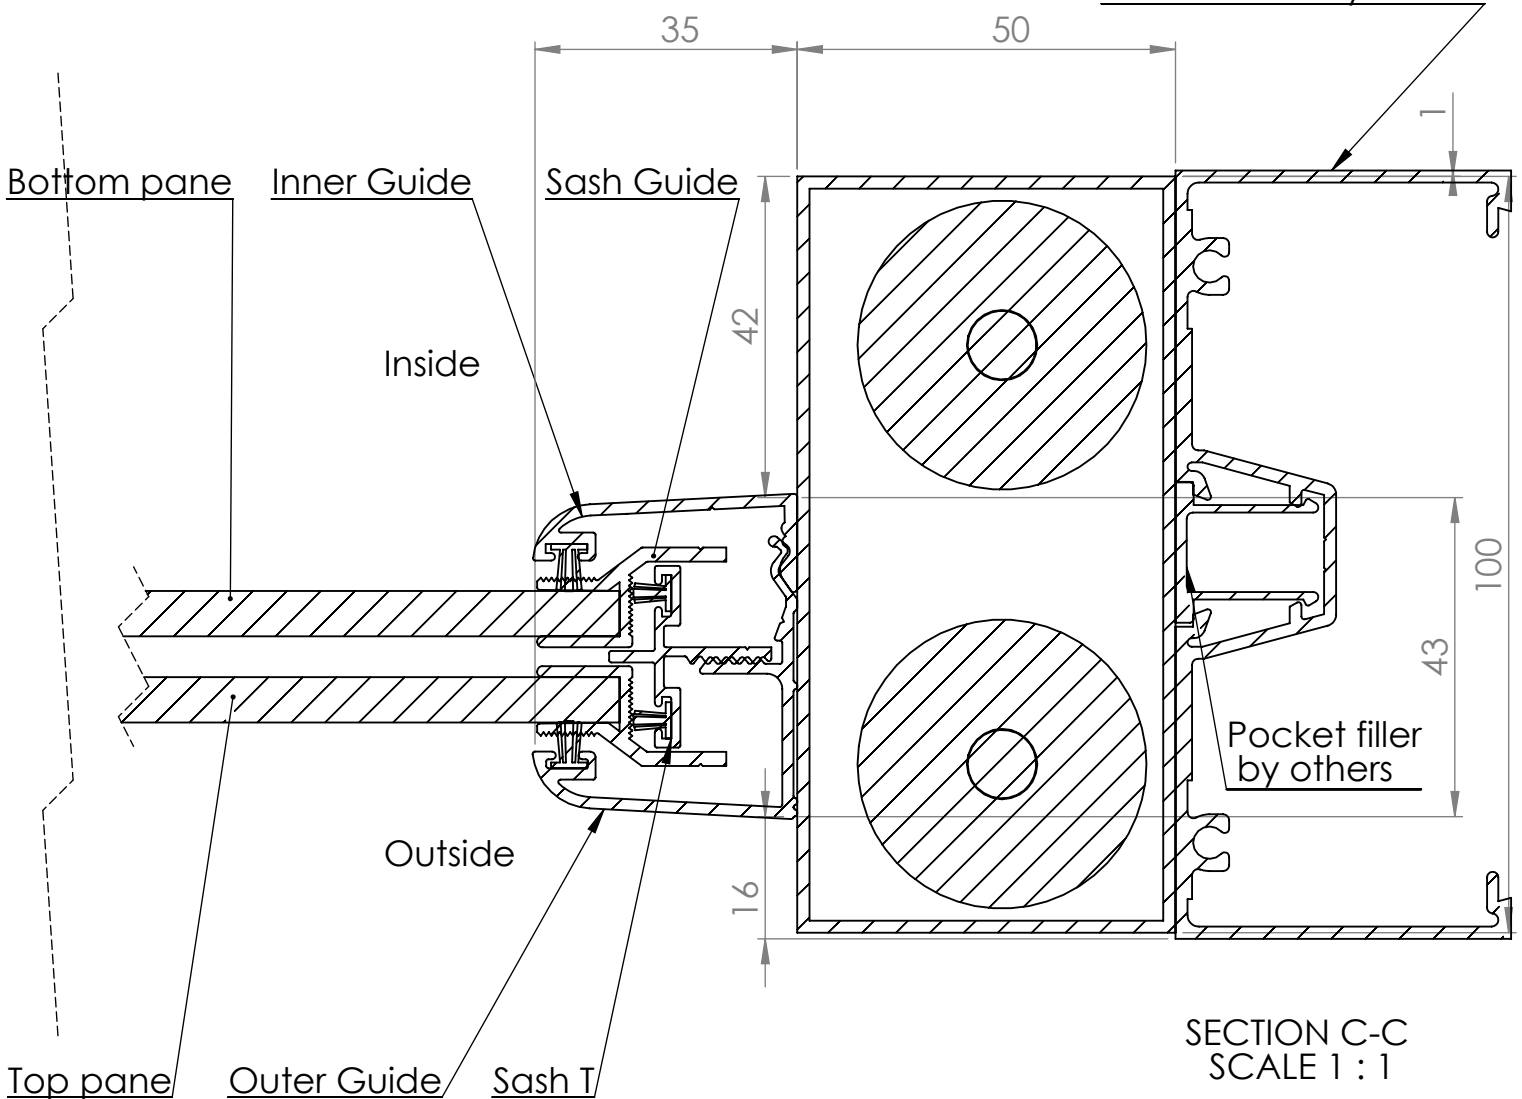

SECTION C-C
SCALE 1 : 1

DATE	16/6/20	REVISION	3		A4
DWG NO.	For technical assistance contact (03) 97708708			SHEET 2 OF 2	SCALE:1:10